


McCALL-DONNELLY HIGH SCHOOL RENOVATION LEVELS with New Plan

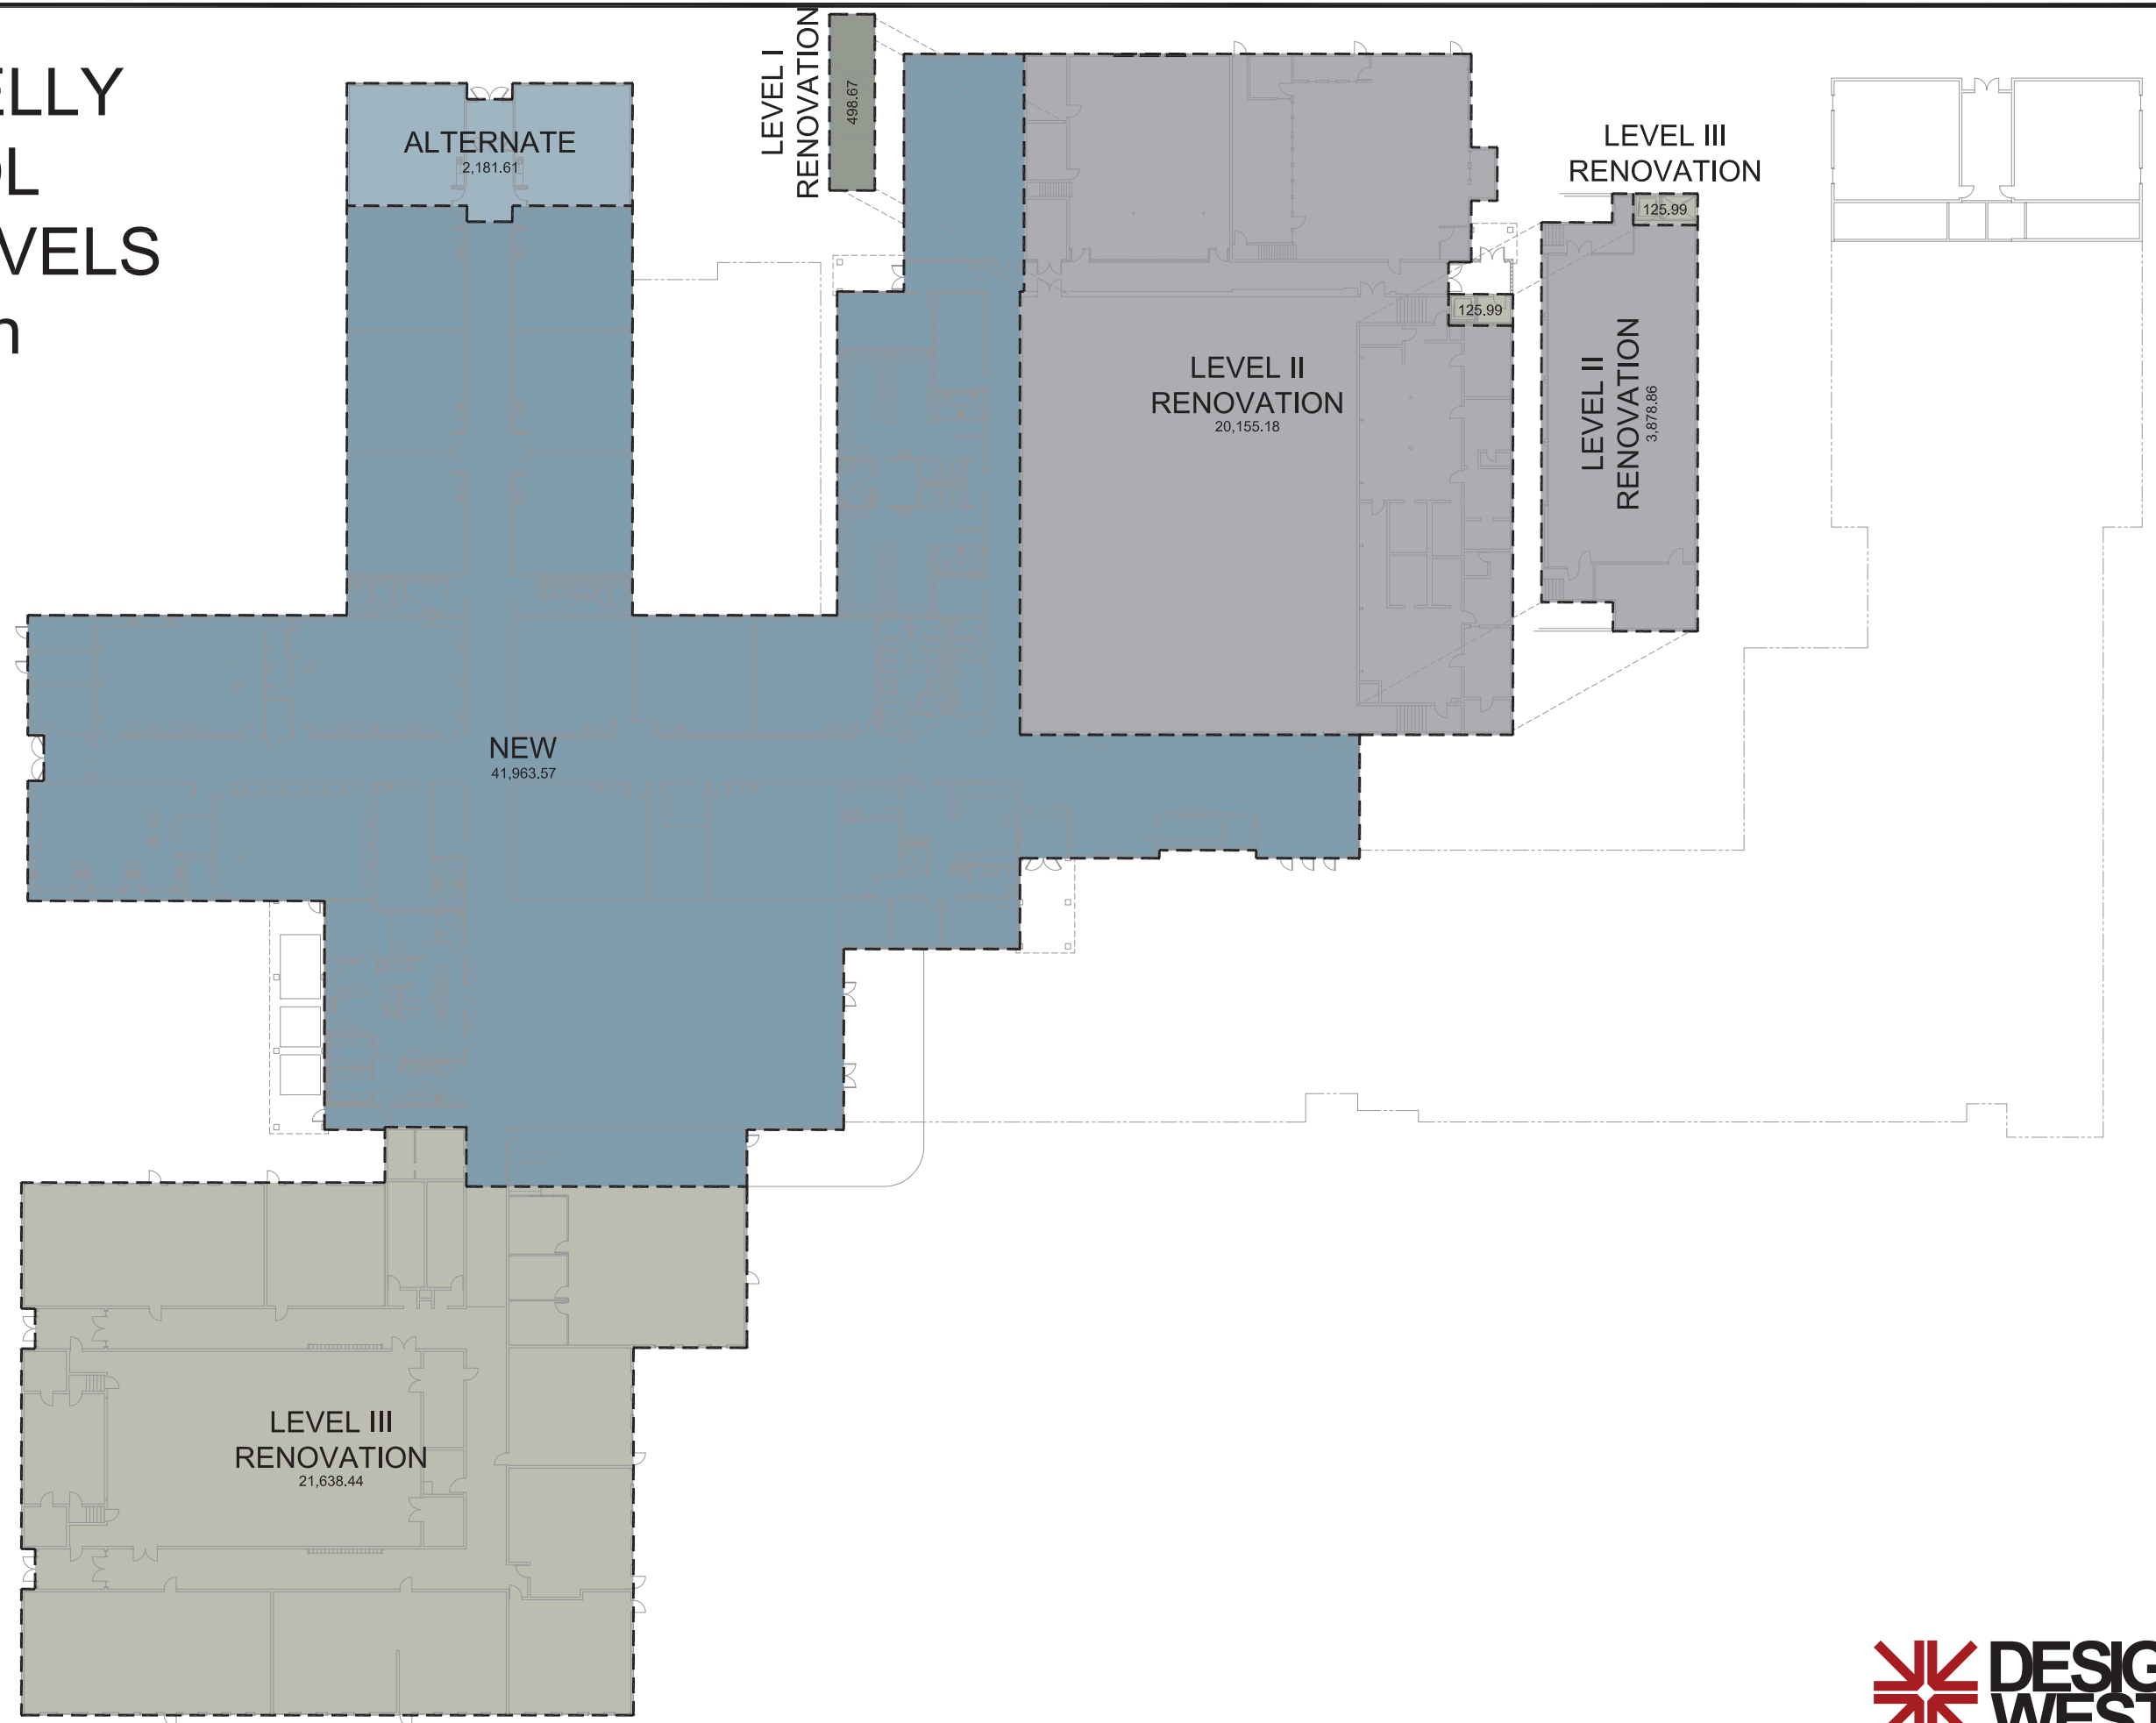

Level I 499 s.f.
Level II 24,034 s.f.
Level III + 21,890 s.f.

Total Renovated 46,423 s.f.

New + 41,964 s.f.

Total 88,387 s.f.

Alternate + 2,182 s.f.

Total w/Alternate 90,568 s.f.